


PRIVREMENA REGULACIJA PROMETA

PREGLEDNA SITUACIJA

1:2500

N

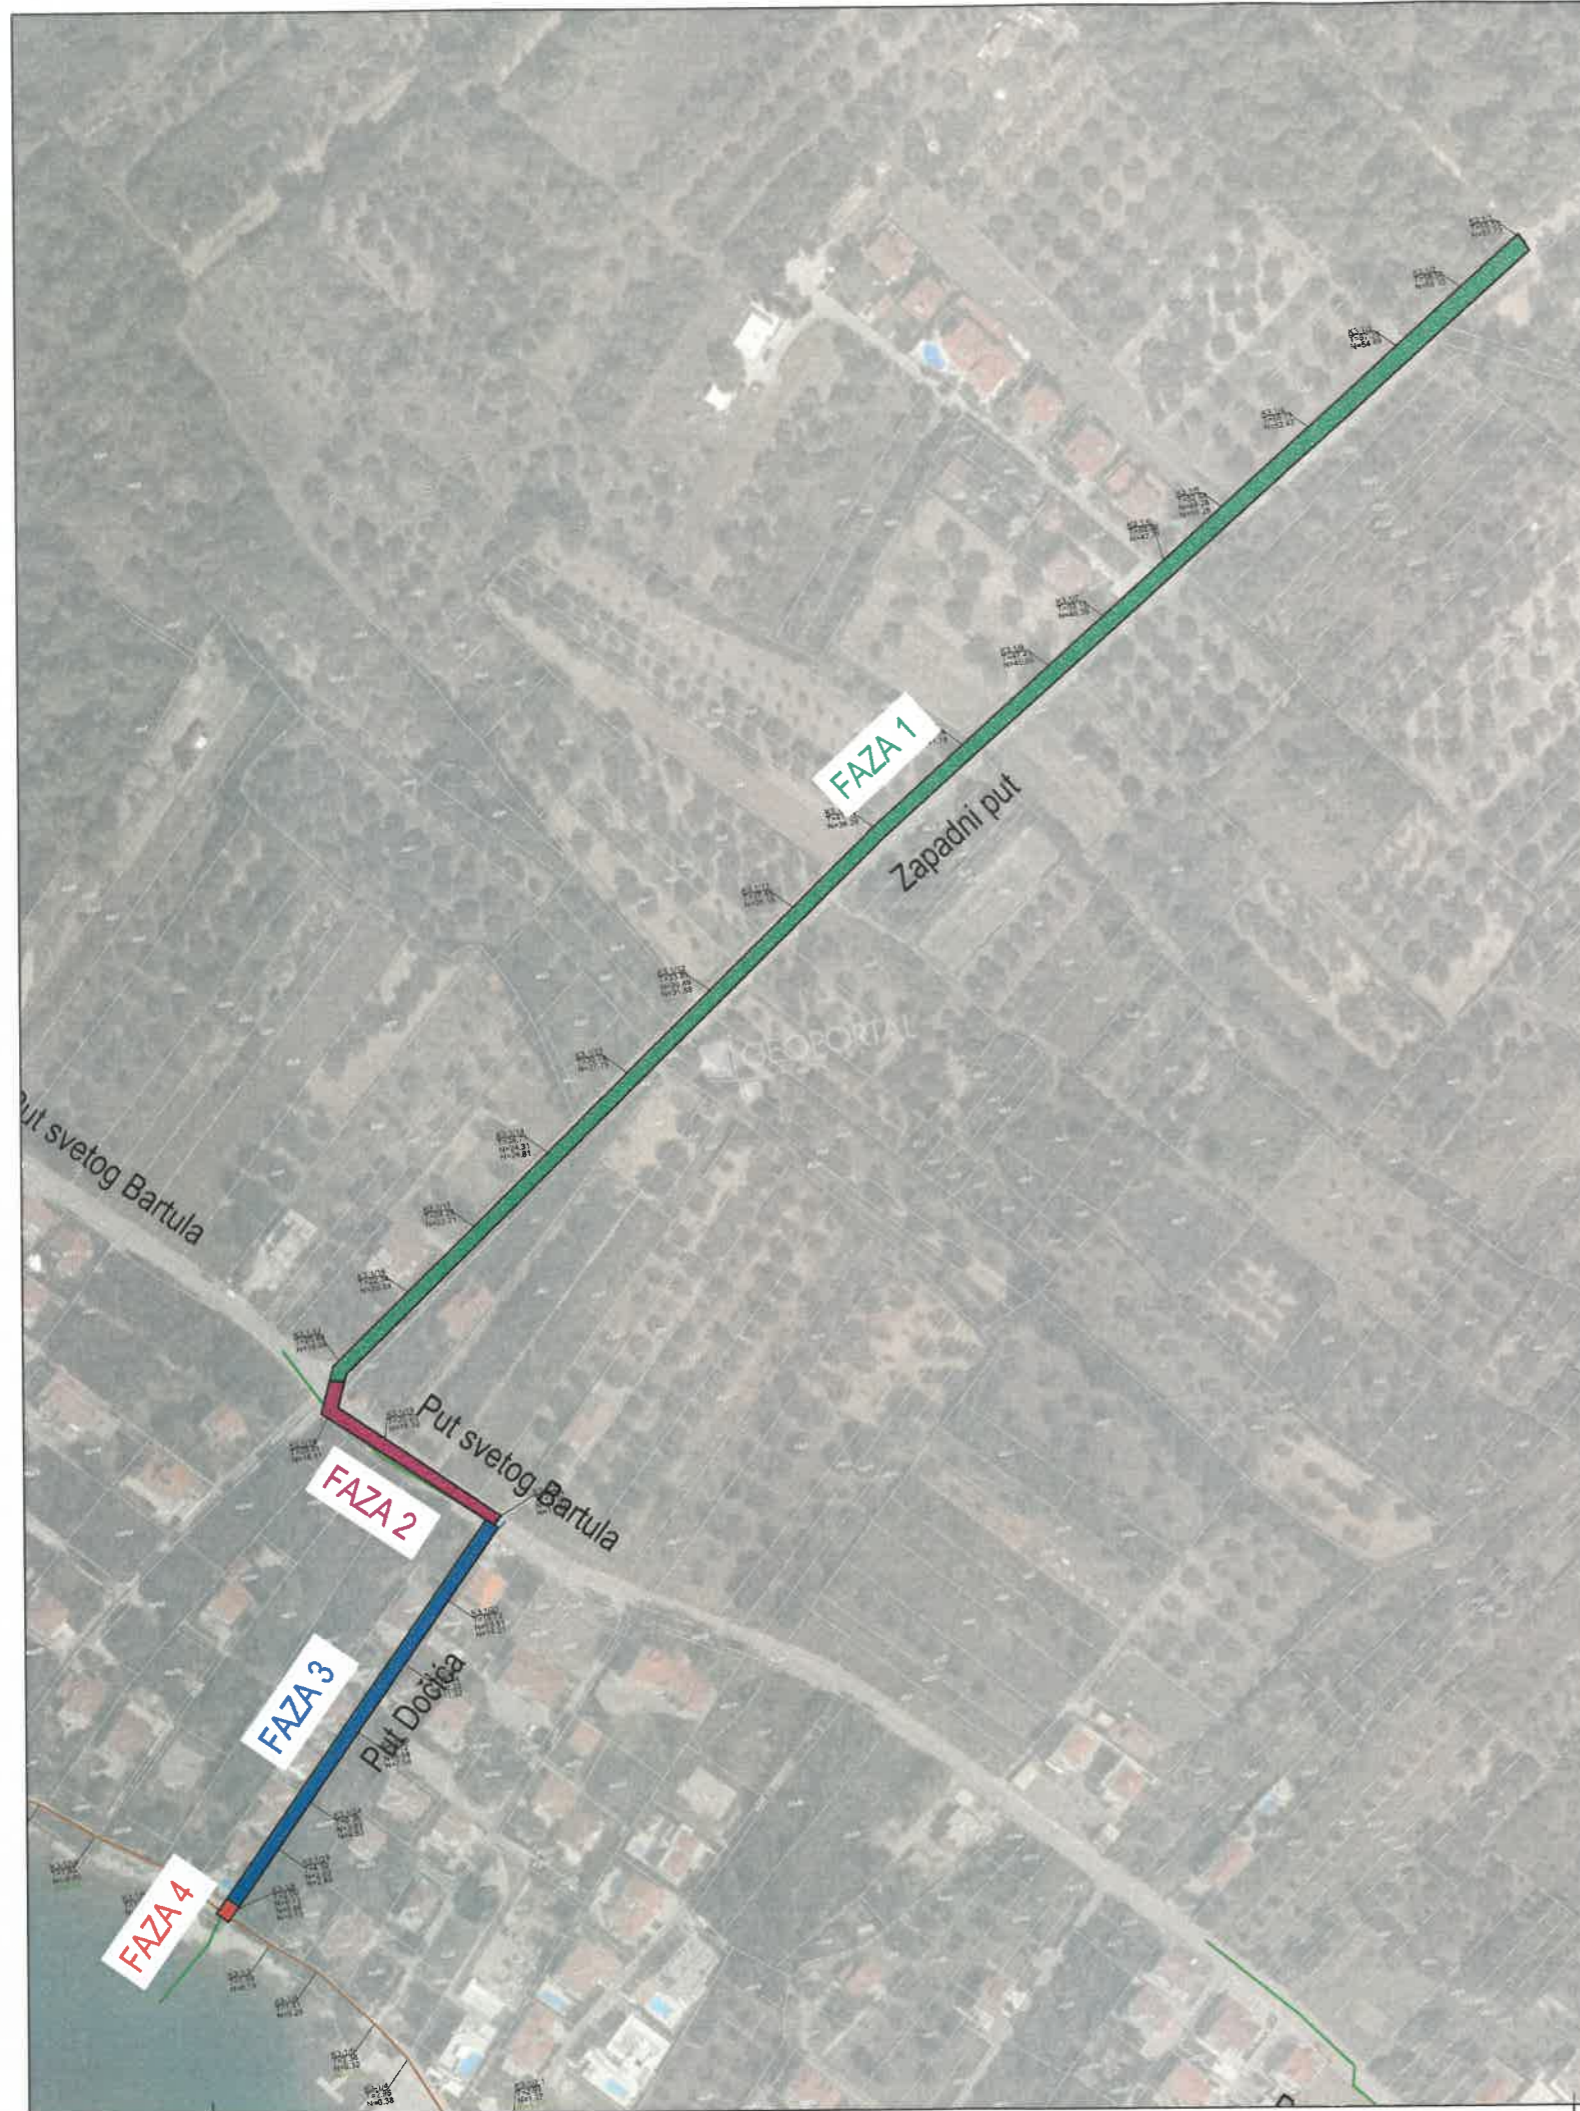

LEGENDA:

----- ZONA OBUHVATA PRIVREMENE REGULACIJE PROMETA

 Cardo d.o.o.	Cardo d.o.o. za projektiranje i nadzor Put Murvice 25, 23000 Zadar OIB: 61279562953 E-mail: cardo.ured@gmail.com	INVESTITOR	EURO PROJEKT d.o.o.		
		GRADEVINA	Privremena regulacija prometa za vrijeme izvođenja radova na sustavu aglomeracije		
PROJEKTANT	MAURO KURILIĆ mag.ing.aedif. 	SASTAV CRTEŽA	Pregledna situacija		
		PROJEKT	Privremena regulacija prometa		
		FAZA izvedbeni projekt	ZAJEDNIČKA OZNAKA		
PROJEKTANT SURADNIK		MJERILO	1:2500	TEHNIČKI DNEVNIK	06PR/24
SURADNIK		DATUM	02.2024.	BROJ NACRTA	01